

NOTIFICATION OF CONSTRUCTION

PLEASE EXCUSE THIS INCONVENIENCE

CONSTRUCTION OF



City of Frisco Stewart Creek North Interceptor Phase 4B

To accommodate the growing demand for wastewater services, the City of Frisco is increasing capacity and enhancing the future of its wastewater collection infrastructure. Mountain Cascade has been contracted by the City of Frisco to perform the wastewater pipeline installation from Woodstream Drive and Hickory Street going northeast towards Hutson Drive and False Pass Drive. Mountain Cascade will be closing False Pass Drive to install the proposed pipeline on Monday, 7/8/2024 for a duration of approximately 4 weeks. Please use the detours that have been set in place to eliminate any traffic concerns.

For more information about wastewater infrastructure projects in Frisco visit www.FriscoTexas.gov/CIP.

Should you have any questions, please contact the following people:

- Brad Box (City of Frisco Inspector) - 469-980-8073
- Paul Cockrell (Mountain Cascade of Texas, LLC) – 682-916-2743
- Jamie Voris (Mountain Cascade of Texas, LLC) – 214-801-3979

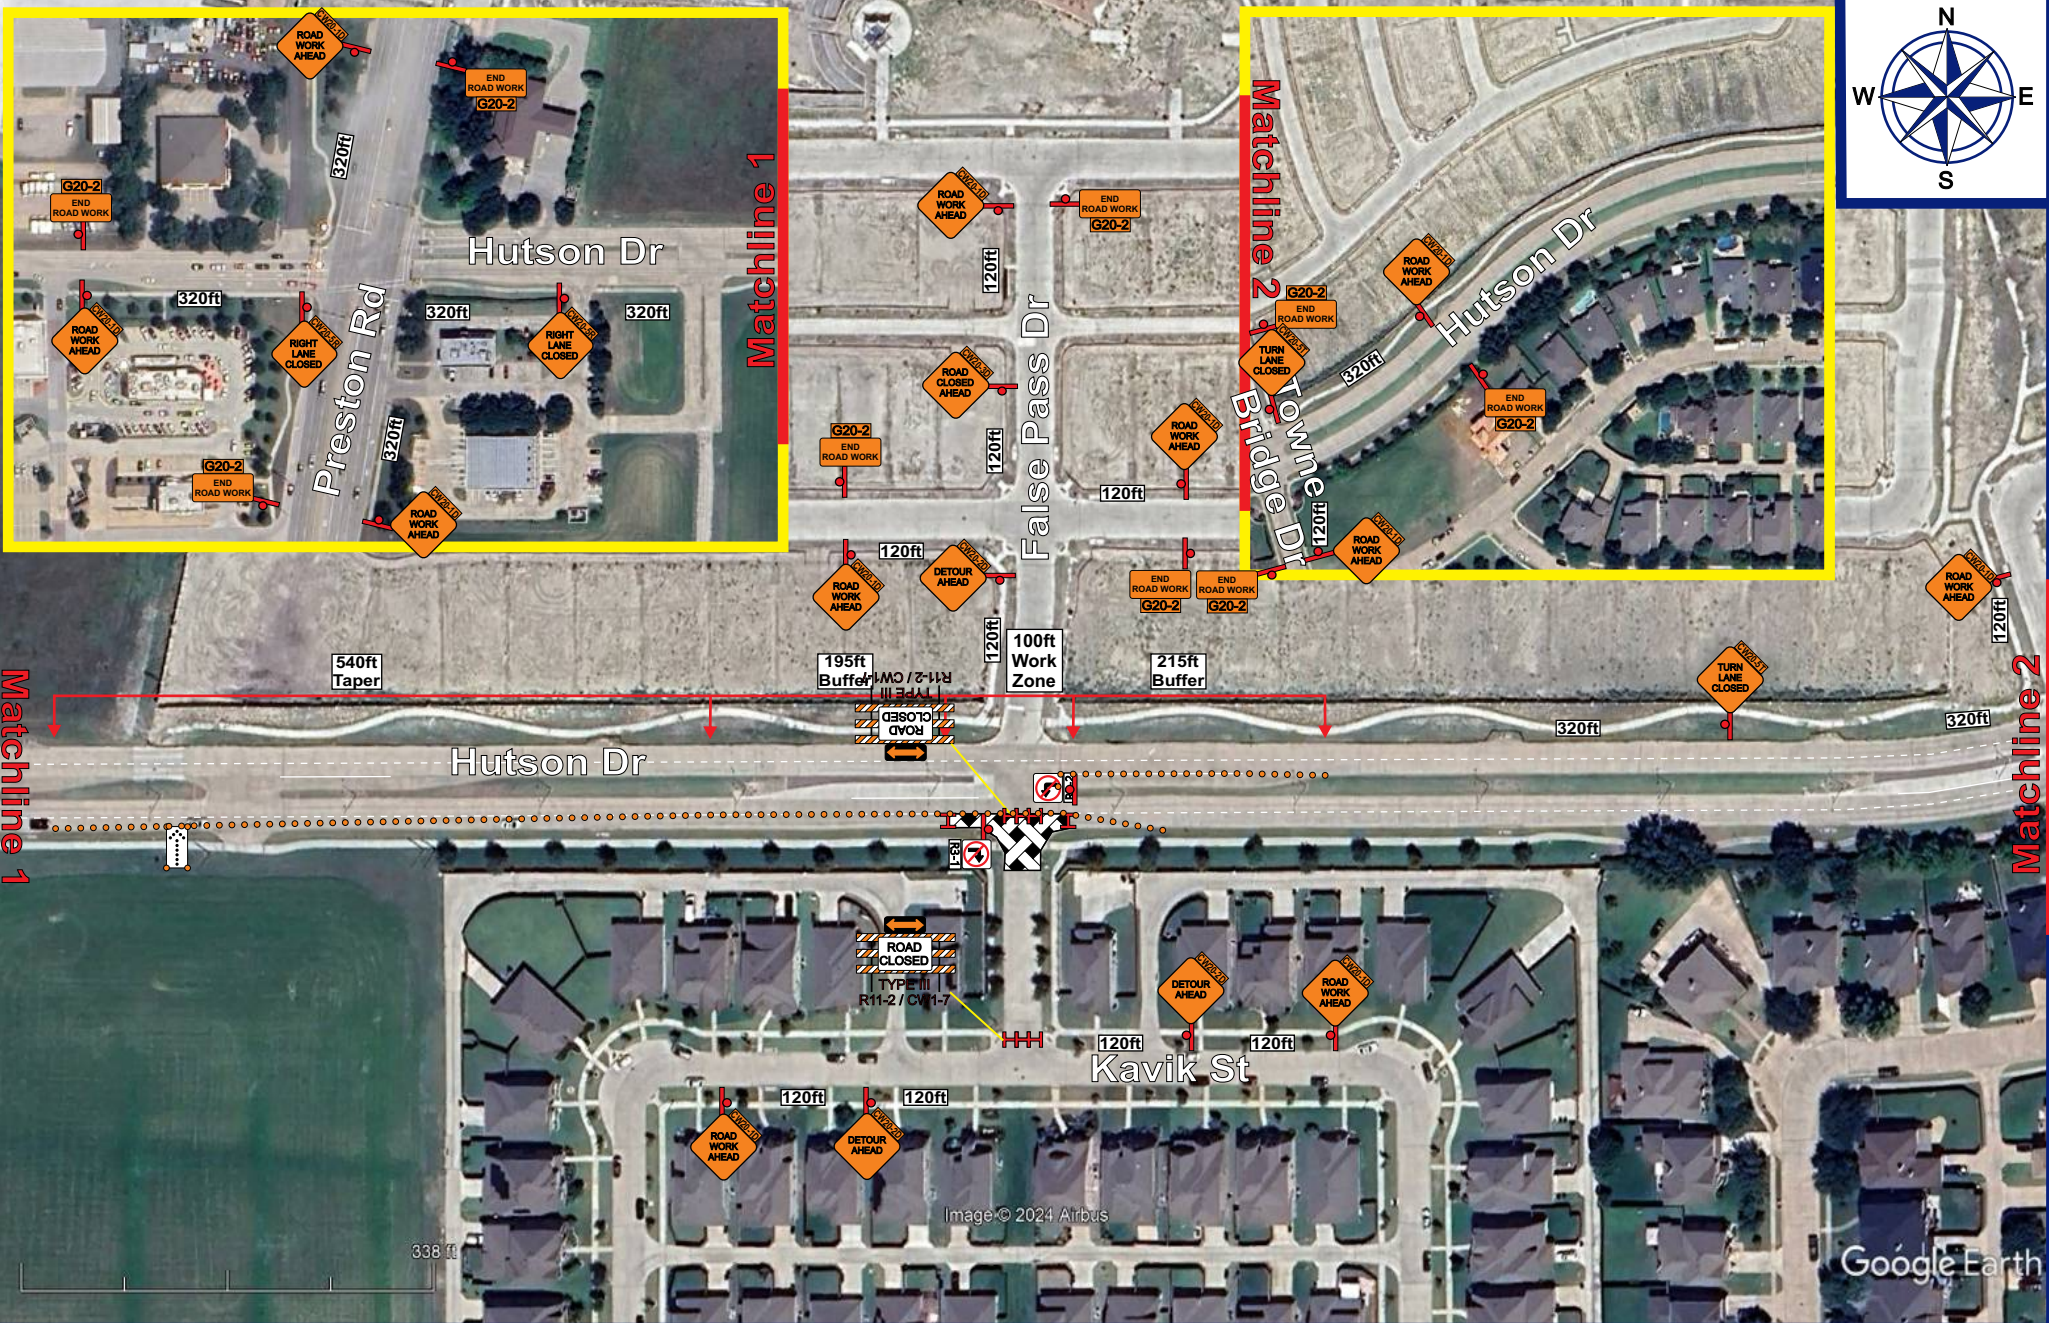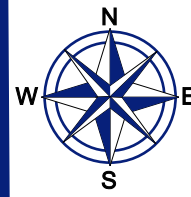

SALESMAN EXECUTIVE
Cristobal Olvera

TCP DESIGNER
Reedie Lea

THIS PLAN IS FOR ILLUSTRATIVE PURPOSES ONLY AND IS NOT INTENDED TO RELIEVE THE CONTRACTOR FROM THE REQUIREMENTS SET FORTH BY RELATED CONTRACT DOCUMENTS, THE TEXAS MANUAL ON UNIFORM TRAFFIC CONTROL DEVICES (MUTCD) OR THE OVERALL RESPONSIBILITY TO TRAFFIC CONTROL SAFETY.

LEGEND

	Navigator
	Flashing Electronic Arrow Board
	Type 3 Barricade

NOTES

CONTACT: **Cody Sears**

CONTACT NUMBER: **817-456-9301**

DATE: **06/21/2024**

Devices spaced on 35ft centers
Posted speed limit 45MPH

CONTRACTOR: **Mountain Cascade of Texas**

CITY: **Frisco**



JOB NAME: **Stewart Creek North Interceptor Phase 4B**

LOCATION: **Hutson Dr & False Pass Dr**

SCOPE OF WORK: **Right Lane Closure**

BUYERS
 BARRICADES

All Traffic Control Plans (TCPs) are the property of Buyers Barricades, Inc. and are included with Buyers Barricades rental agreements. Traffic Control Plans issued without a rental agreement will be charged to the customer.

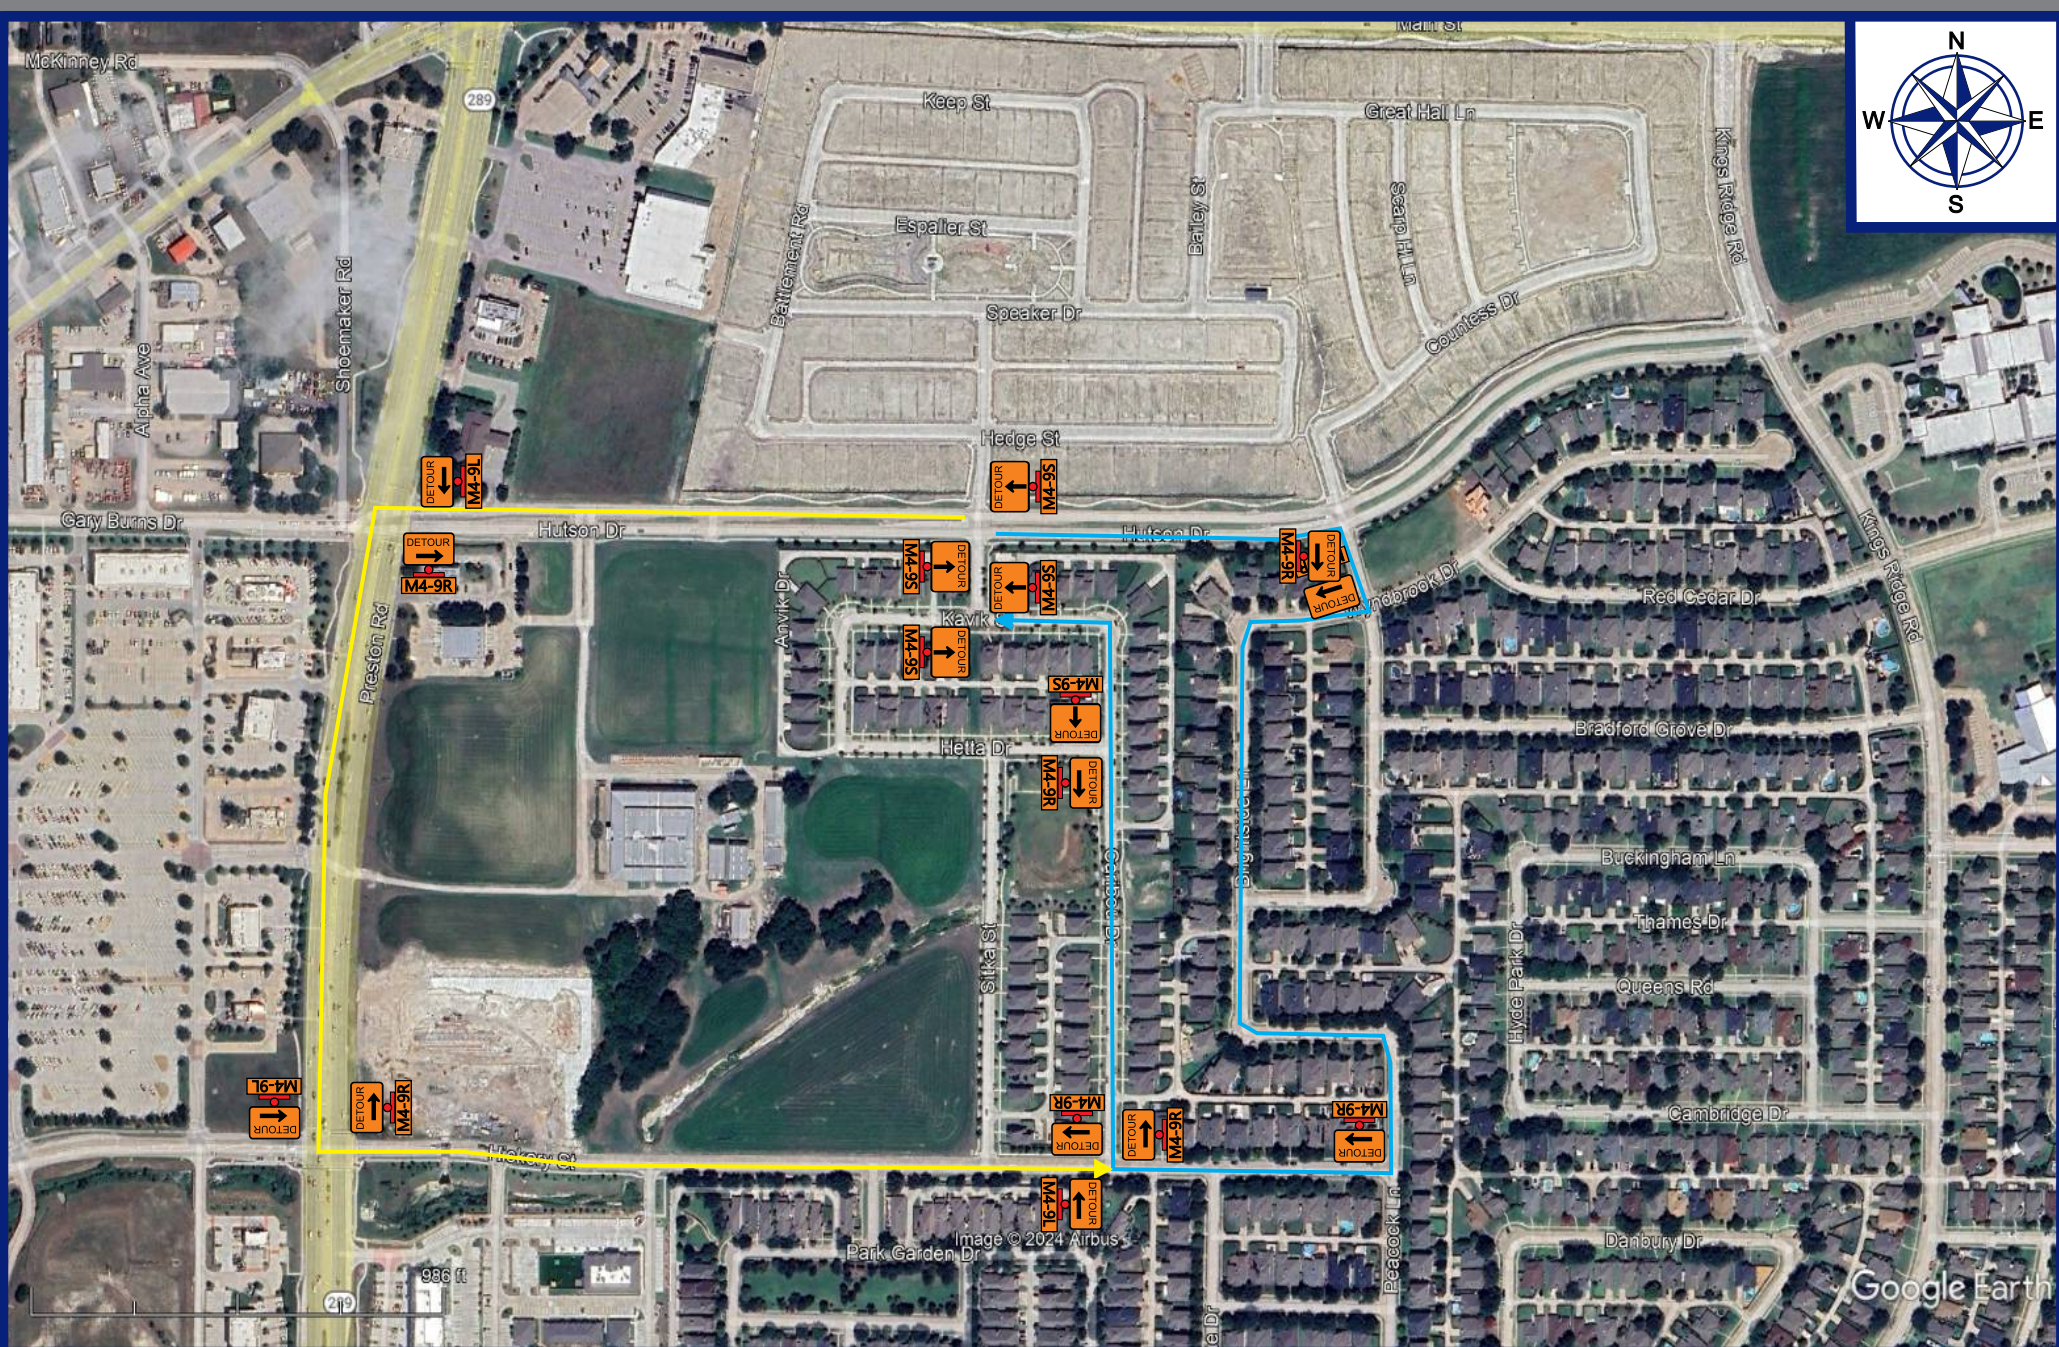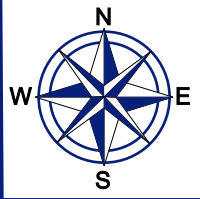

SALESMAN EXECUTIVE
Cristobal Olvera

TCP DESIGNER
Reedie Lea

THIS PLAN IS FOR ILLUSTRATIVE PURPOSES ONLY AND IS NOT INTENDED TO RELIEVE THE CONTRACTOR FROM THE REQUIREMENTS SET FORTH BY RELATED CONTRACT DOCUMENTS, THE TEXAS MANUAL ON UNIFORM TRAFFIC CONTROL DEVICES (MUTCD) OR THE OVERALL RESPONSIBILITY TO TRAFFIC CONTROL SAFETY.

LEGEND	
	Navigator
	Flashing Electronic Arrow Board
	Type 3 Barricade

NOTES	
CONTACT:	Cody Sears
CONTACT NUMBER:	817-456-9301
DATE:	06/21/2024
Devices spaced on 35ft centers Posted speed limit 45MPH	

CONTRACTOR:	Mountain Cascade of Texas
CITY:	Frisco
JOB NAME:	Stewart Creek North Interceptor Phase 4B
LOCATION:	Hutson Dr & False Pass Dr
SCOPE OF WORK:	Right Lane Closure

BUYERS
 BARRICADES

All Traffic Control Plans (TCPs) are the property of Buyers Barricades, Inc. and are included with Buyers Barricades rental agreements. Traffic Control Plans issued without a rental agreement will be charged to the customer.